

DONNAN STREET

BUILDER
 AVON VALLEY DRAFTING SERVICE
 ABN 54 642 298 828
 58 WOODLEY FARM DRIVE
 NORTHAM W.A. 6401
 PHONE/FAX (08) 9622 2816
 MOBILE 0419 809 485
 e-mail: avds@westnet.com.au

PROJECT
 PROPOSED FIRE STATION
 FOR FIRE & EMERGENCY
 SERVICES
 LOT 124 - DONNAN STREET
 TAMMIN


ASSOCIATE MEMBER
 BUILDING DESIGNERS ASSOCIATION W.A.




© COPYRIGHT

SITE PLAN


DRAWN	DATE	SCALE
S.R.C.	MAY 2005	1:200
JOB NUMBER	SHEET NO	REV
04070	1	

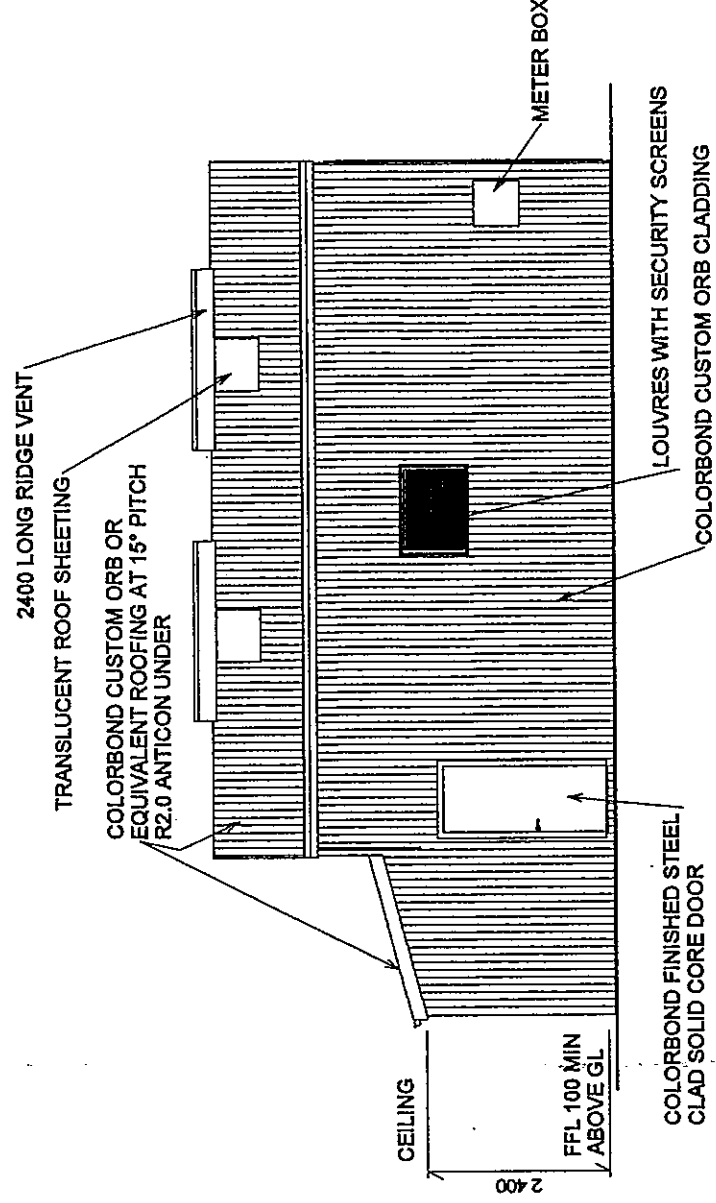

ELEVATION 1/2

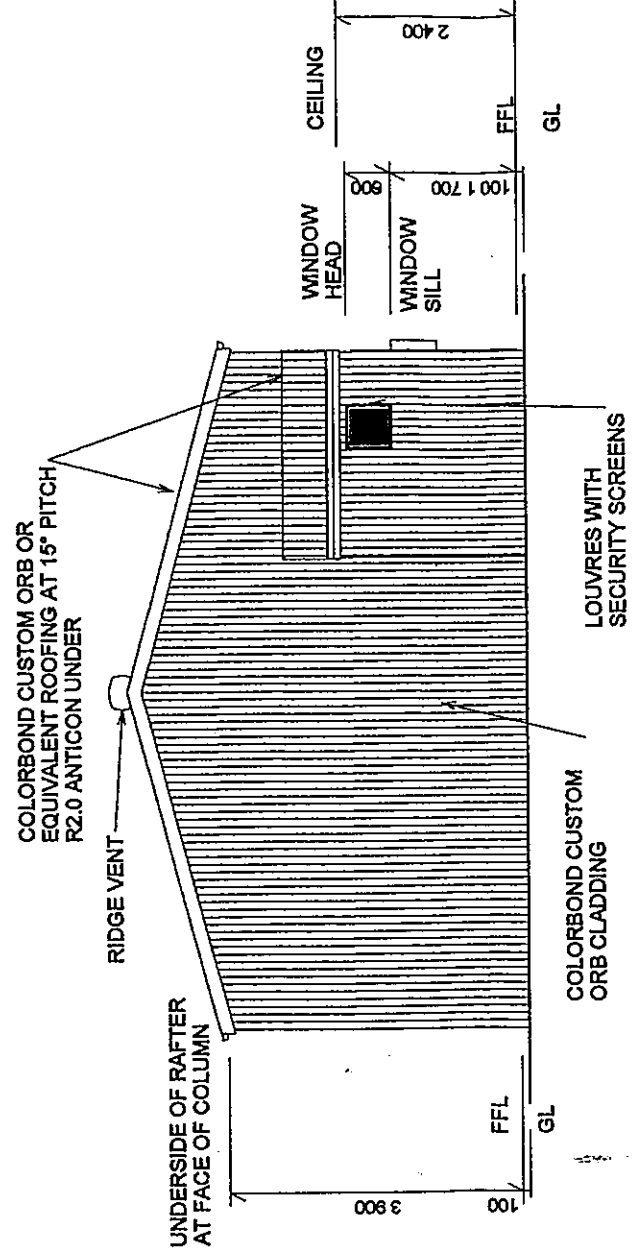

ELEVATION 2/2

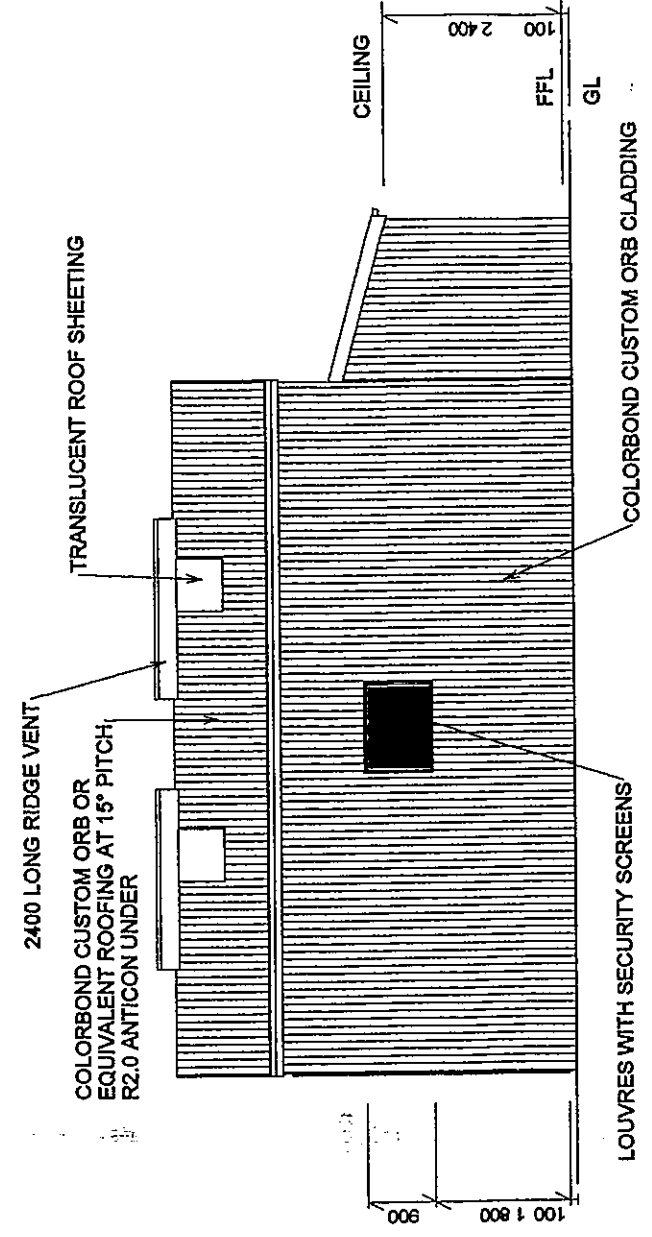

ELEVATION 3/2

BUILDER SHALL VERIFY ALL DIMENSIONS ON SITE PRIOR TO COMMENCING ANY WORKS WHERE APPLICABLE ENGINEERS DRAWINGS SHALL BE READ IN CONJUNCTION WITH THESE DRAWINGS WRITTEN DIMENSIONS SHALL BE USED IN PREFERENCE TO SCALED DIMENSIONS

ASSOCIATE MEMBER BUILDING DESIGNERS ASSOCIATION W.A.

COPYRIGHT


AVON VALLEY DRAFTING SERVICE

ABN 54 642 288 828
58 WOODLEY FARM DRIVE
NORTHAM W.A. 6401
PHONE/FAX (08) 9622 2816
MOBILE 0419 909 485
e-mail: avds@westnet.com.au


PROJECT
PROPOSED FIRE STATION FOR FIRE & EMERGENCY SERVICES
LOT 124 - DONNAN STREET TAMMIN

ELEVATIONS

DRAWN	DATE	SCALE
S.R.C.	MAY 2006	1:100
JOB NUMBER	SHEET NO	REV
04070	3	

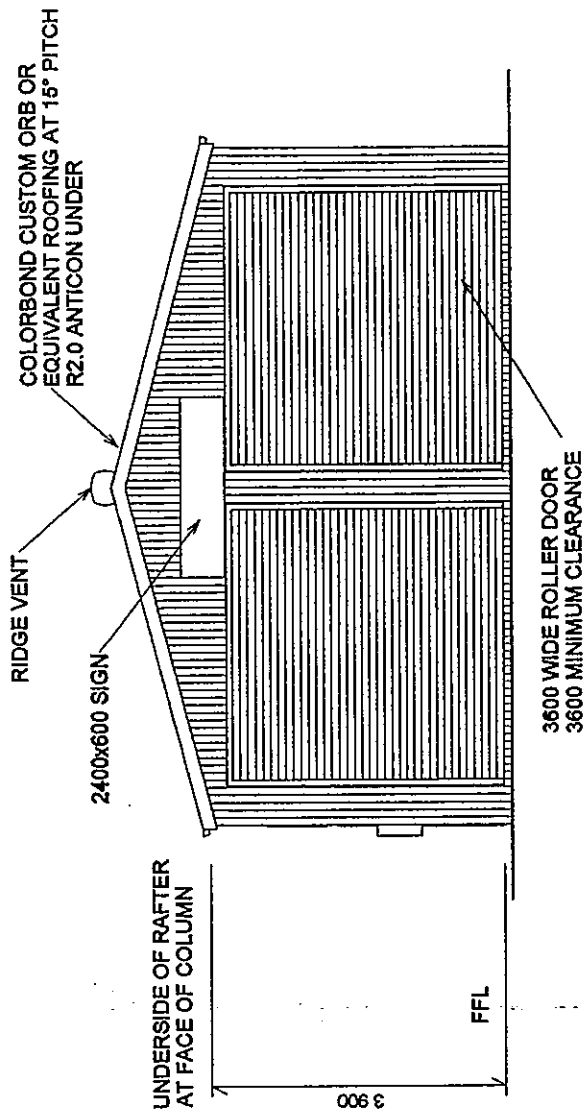

ELEVATION $\frac{4}{2}$

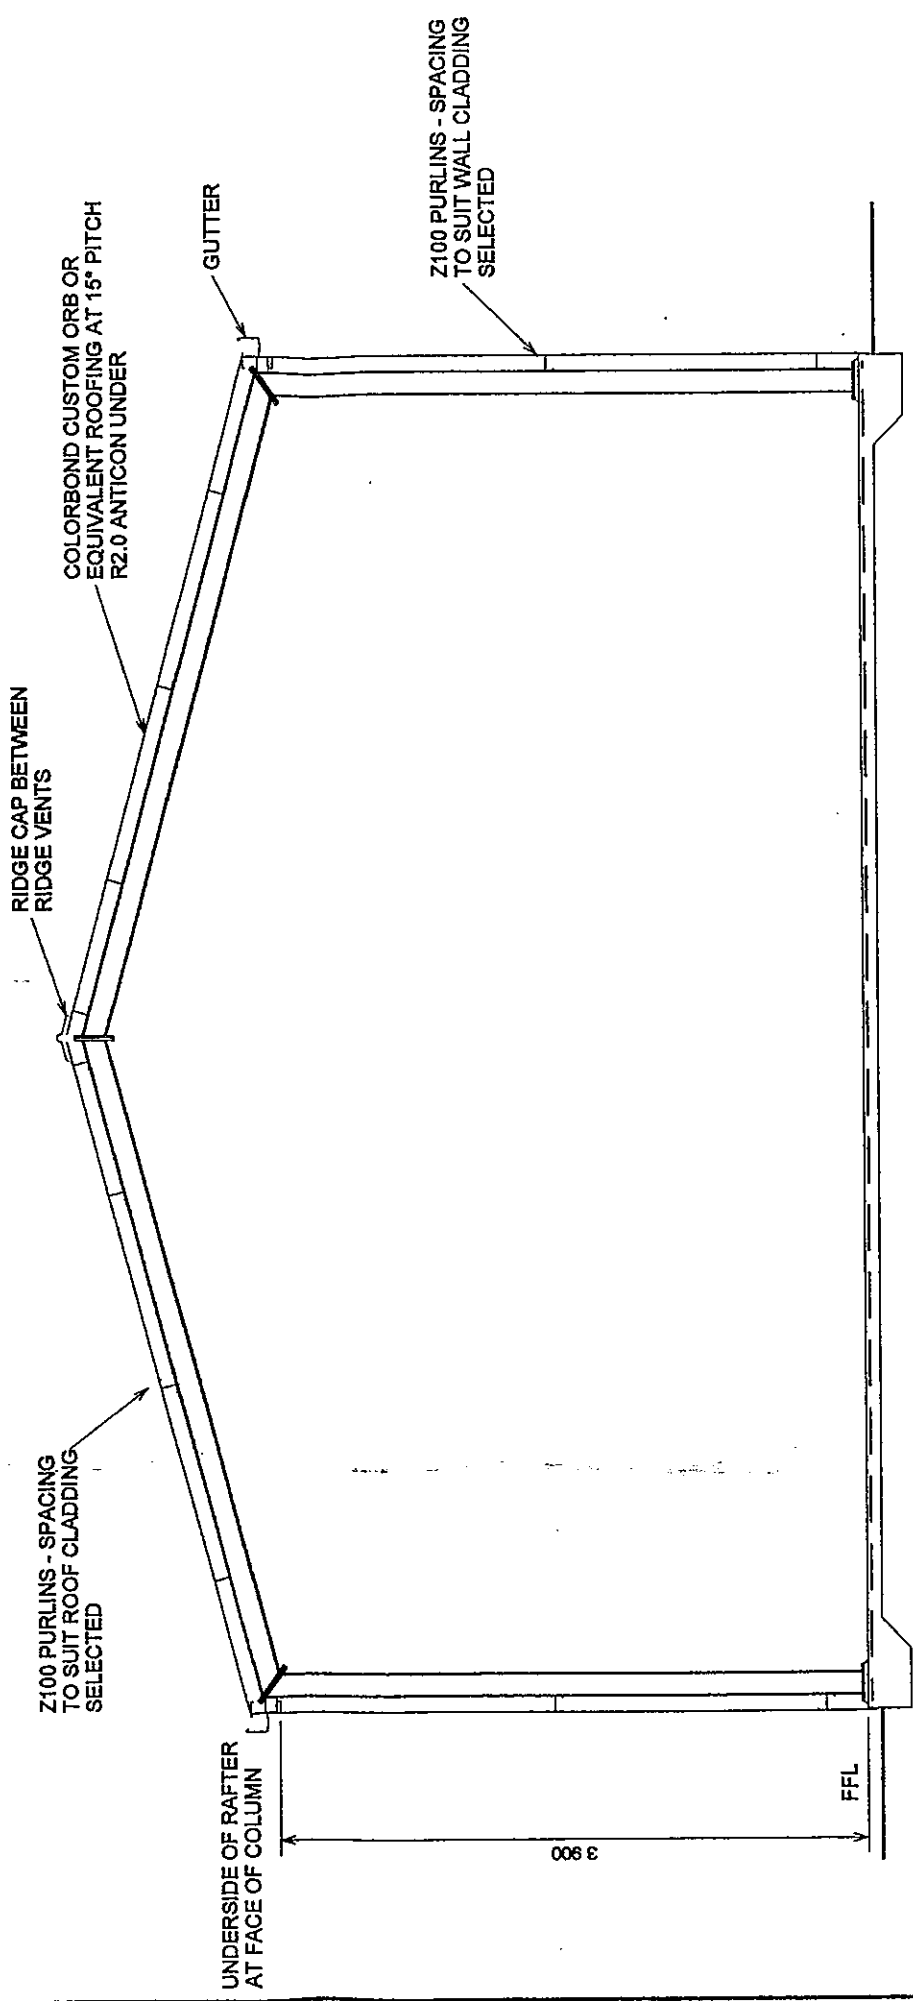

100mm THICK REINFORCED CONCRETE FLOOR
 SL62 MESH - 25 TOP COVER
 WATERPROOF MEMBRANE UNDER
 600 MIN CLEAN COMPACTED SAND FILL
 TERMITES TREATMENT AS SELECTED TO CURRENT AUSTRALIAN STANDARD

SECTION $\frac{A}{2}$

1:50

BUILDER SHALL VERIFY ALL DIMENSIONS ON SITE PRIOR TO COMMENCING ANY WORKS
 WHERE APPLICABLE ENGINEERS DRAWINGS SHALL BE READ IN CONJUNCTION WITH THESE DRAWINGS
 WRITTEN DIMENSIONS SHALL BE USED IN PREFERENCE TO SCALED DIMENSIONS

ASSOCIATE MEMBER
 BUILDING DESIGNERS ASSOCIATION W.A.

COPYRIGHT

**AVON VALLEY
 DRAFTING SERVICE**

ABN 54 642 288 828
 66 WOODLEY FARM DRIVE
 NORTHAM W.A. 8401
 PHONE/FAX (08) 9822 2816
 MOBILE 0419 909 485
 e-mail: avds@westnet.com.au

PROJECT
**PROPOSED FIRE STATION
 FOR FIRE & EMERGENCY
 SERVICES
 LOT 124 - DONNAN STREET
 TAMMIN**

ELEVATION & SECTION

DRAWN	DATE	SCALE	REV
S.R.C.	MAY 2005	1:100 1:50	
JOB NUMBER	SHEET NO		
04070	4		